



Scala 1:50 cm. 100
Misure in centimetri
Quote finite

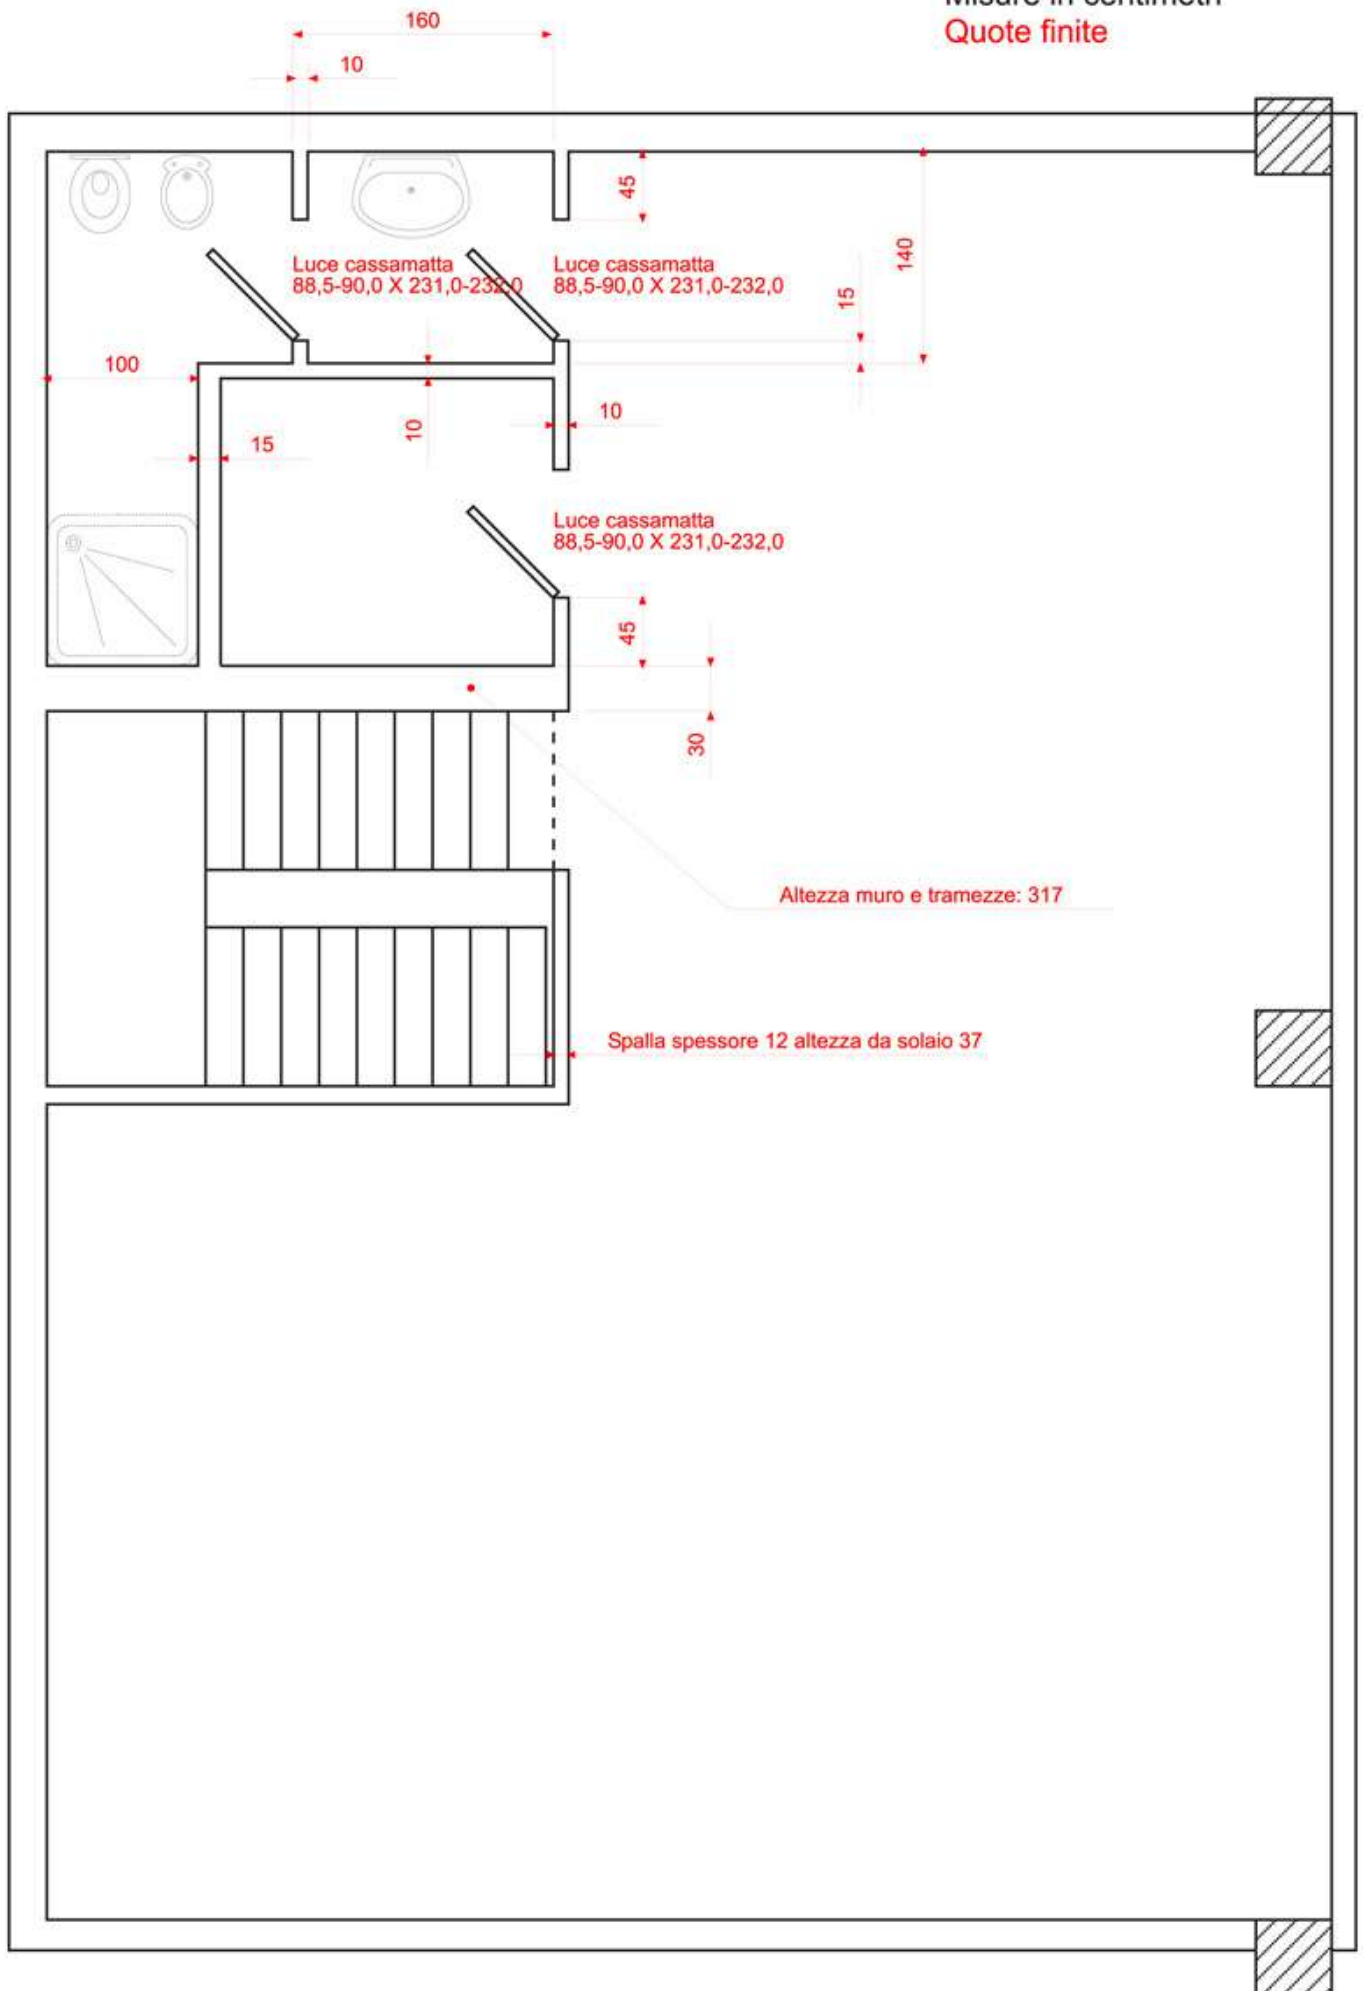

Piano primo

Scala 1:50 cm. 100
Misure in centimetri
Quote finite

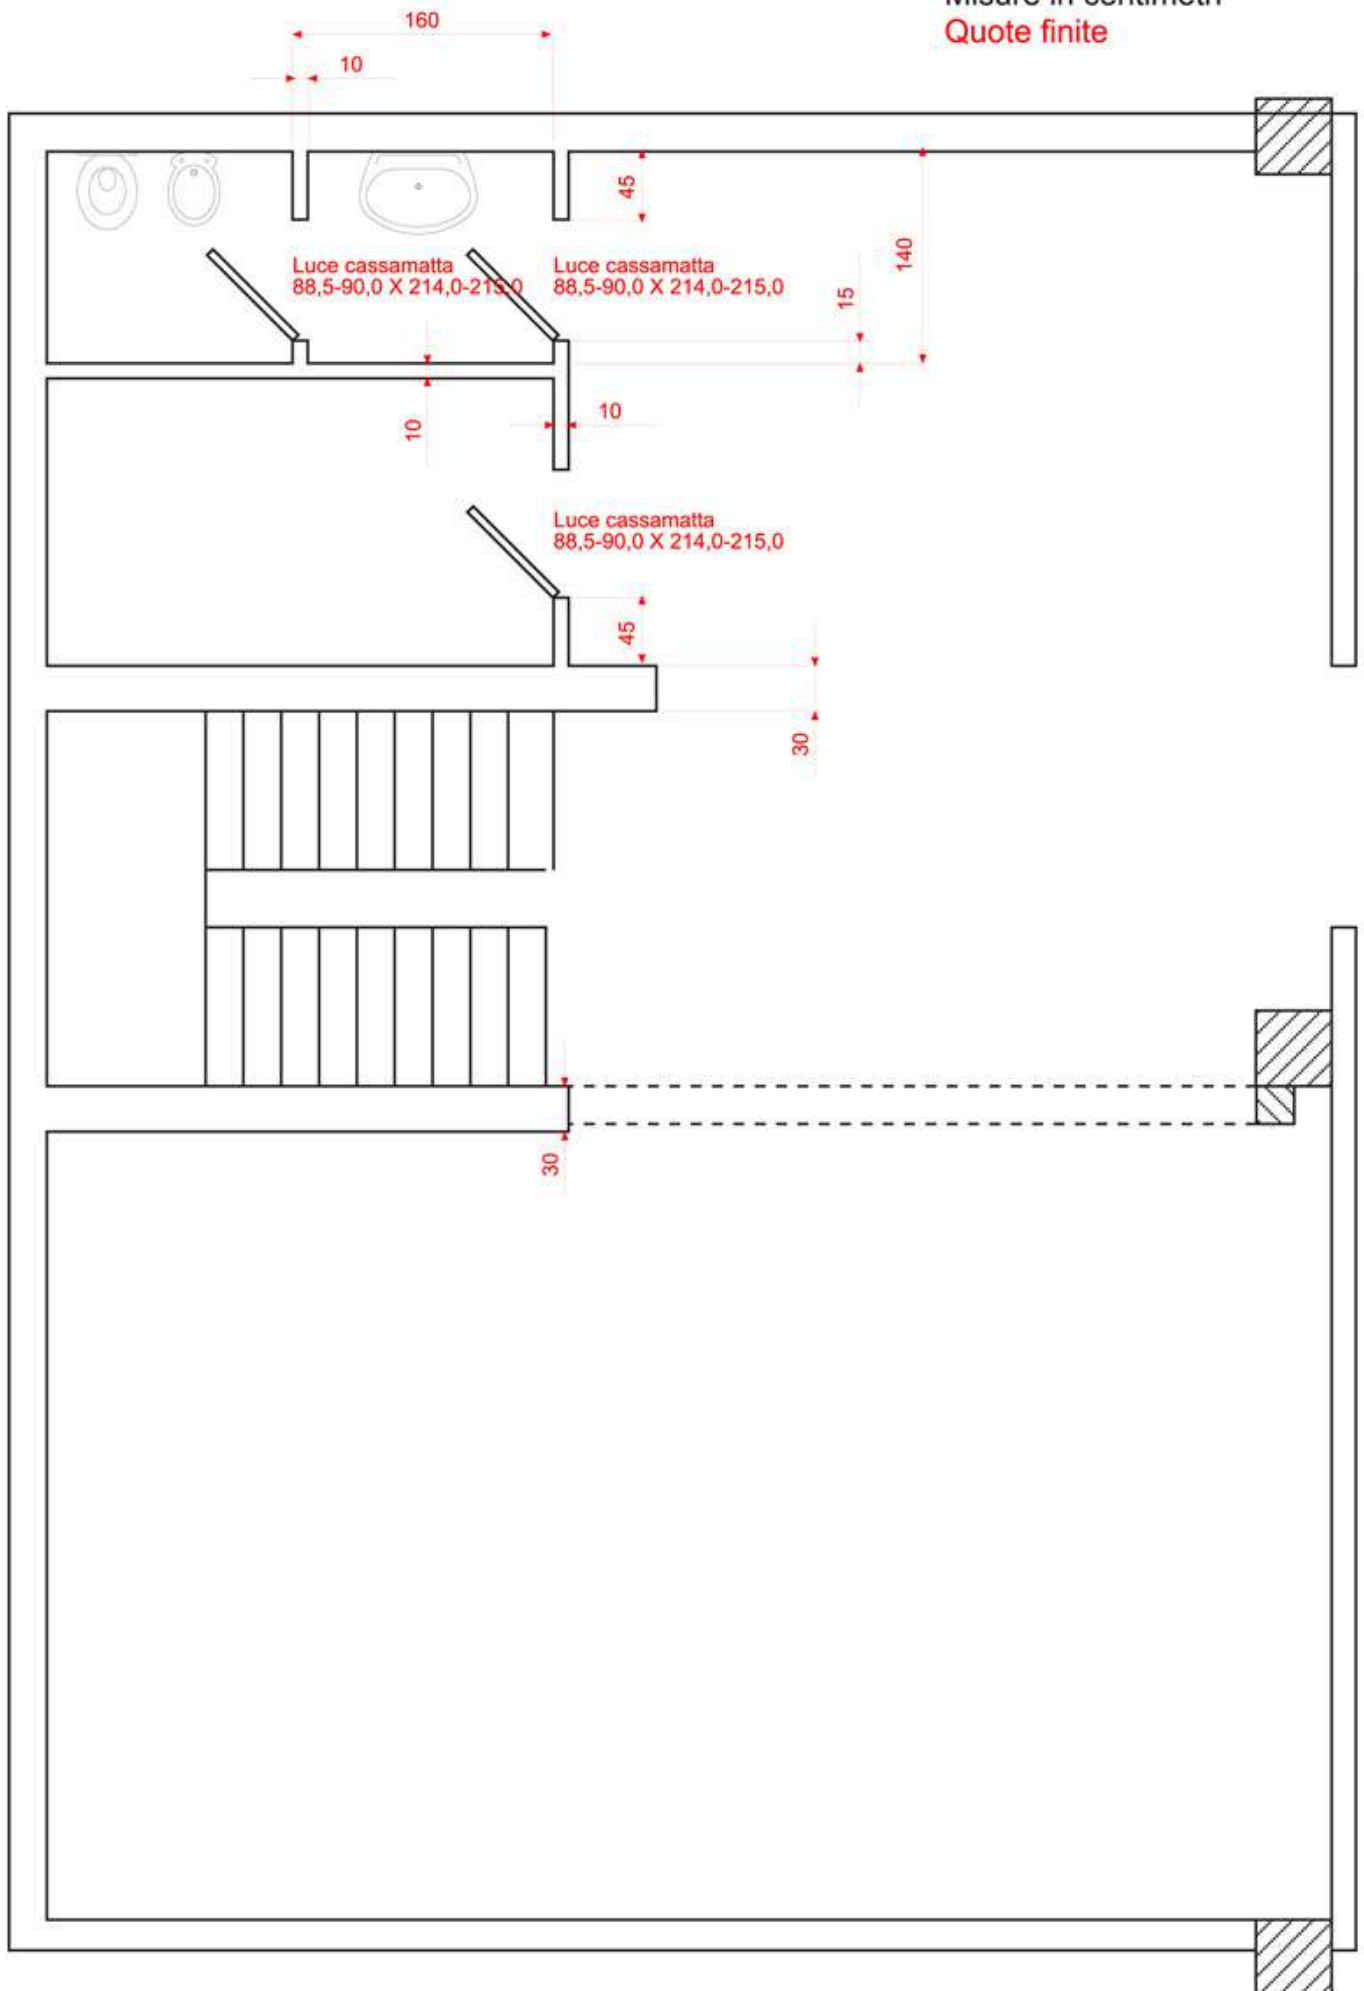

Piano terra